
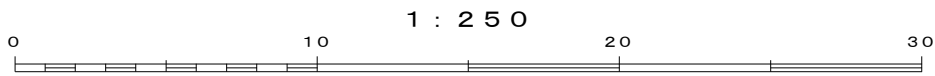


S=1/250

座 標 一 覧 表		
点 名	X座標	Y座標
IN295	1128.009	1114.002
INT1	1000.000	1000.000
INT7	1023.280	996.097
T1-1	1005.269	1024.739
T1-2	1021.966	1061.477
T1-3	1016.429	1042.138
T2	974.022	1008.926
T3	996.422	1076.778
T4	1030.710	1077.416
T5	1070.987	1063.797
T6	1057.041	1043.697
P245	1034.191	1051.871
X184	999.699	1009.087
X187	1005.947	1007.154
X188	1007.951	1003.569
X197	1019.770	999.909
X198	1038.686	1027.706
X201	1034.928	1026.860
X204	1007.297	1004.739
X205	1017.249	1034.293
X210	996.239	1007.381
X211	1005.110	1026.545
X212	1011.013	1045.595
X214	986.118	1032.430
X215	992.283	1051.399
X217	1014.542	1035.125
X229	1020.679	1077.432
X238	1052.250	1042.661
X239	1040.539	1046.772
X240	1023.469	1052.765
X249	1025.092	1057.632
X250	1033.956	1054.897
X251	1019.423	1051.008
X252	1023.135	1052.883
X253	1024.640	1057.772
X254	1022.654	1061.524
X255	1023.829	1065.348
X257	1017.718	1067.233
X372	999.925	1074.912
X373	979.694	1012.665
X374	1014.832	1076.694
X376	1024.207	1054.957
X377	1007.026	1003.935
X379	1041.435	1049.632
X380	1031.681	1018.493
X381	1019.125	998.902
X382	1008.071	1002.977
X389	1054.920	1045.464
X390	1043.730	1033.716
X391	1034.023	1022.148
X402	1021.159	998.060
X410	992.754	1075.121
X411	1014.592	1076.288
X412	1076.728	1064.680
X413	1045.507	1032.087
X414	1035.793	1021.157
X432	1032.096	1078.802

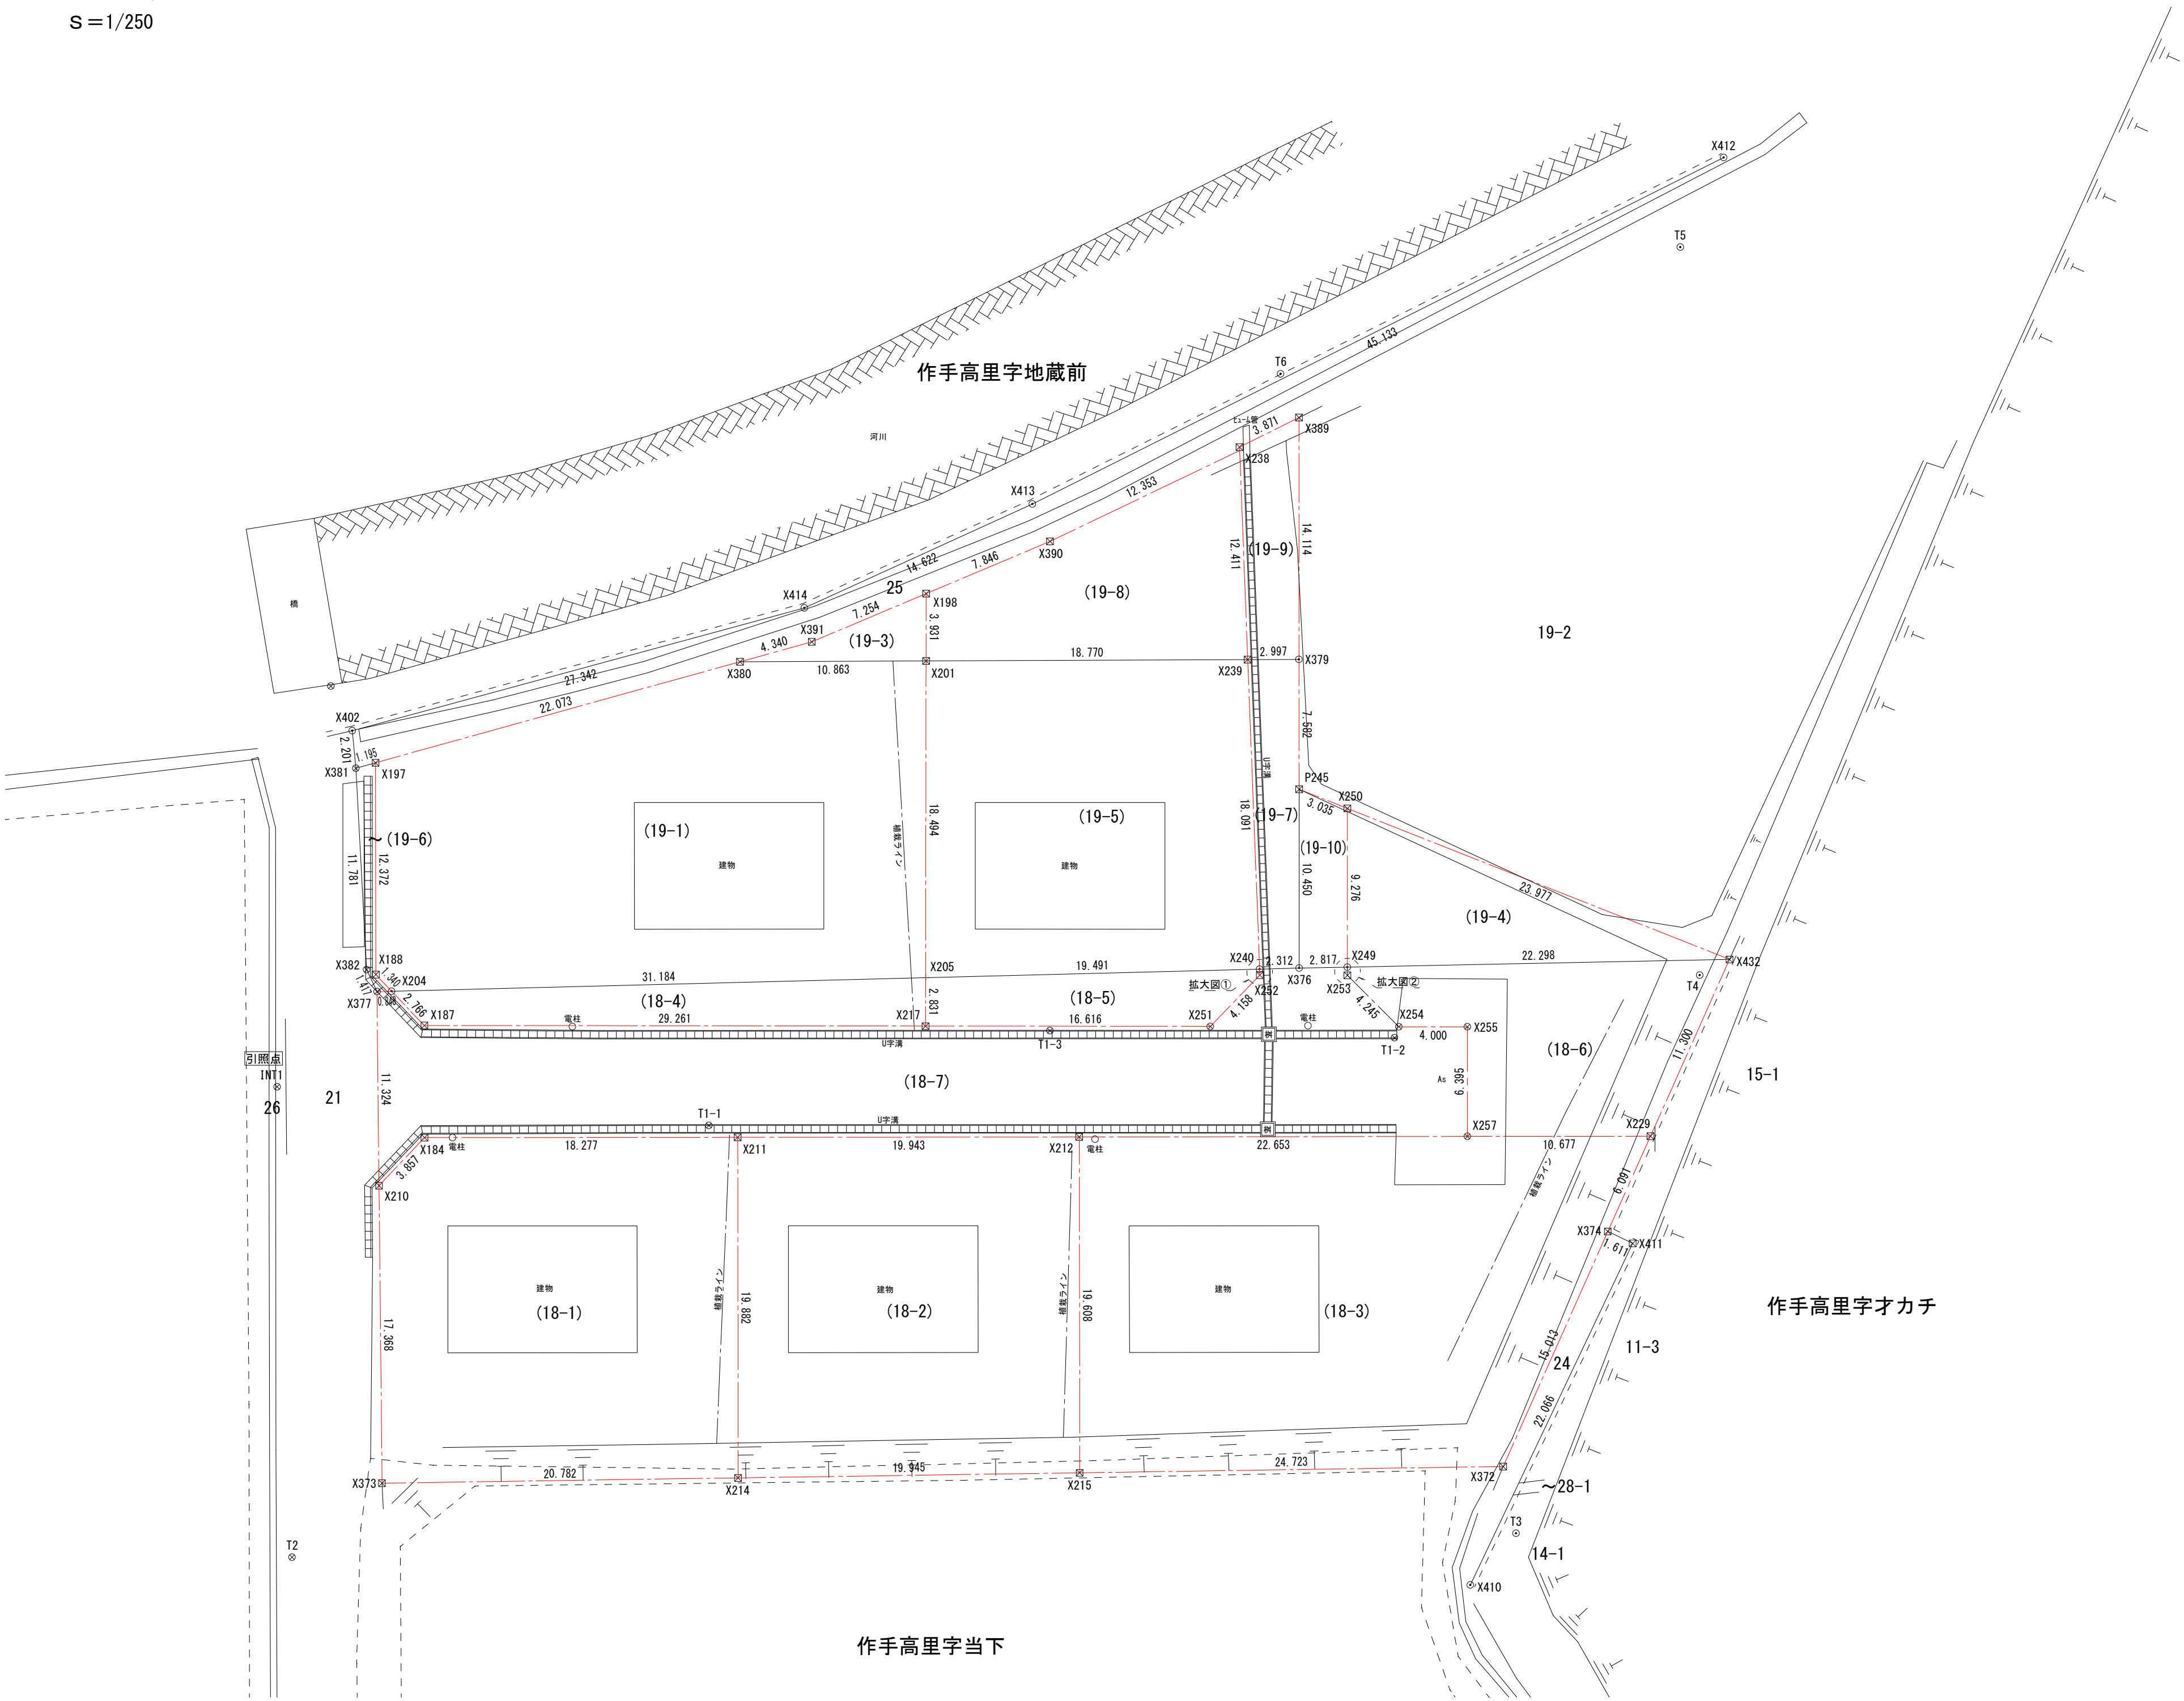

表示マーク	境界線の種類
⊗	プラスチック杭
⊙	金 属 杭
○	木 杭
+	計 算 点